


# LOMA FLOODPLAIN AND BOUNDARY SURVEY

THE WESTERLY 3 FEET OF LOT ONE AND THE EASTERLY 63.05 FEET OF LOT TWO,  
BLOCK 37, SMITH AND GERRARD'S ADDITION, SILVER CREEK,  
MERRICK COUNTY, NEBRASKA.

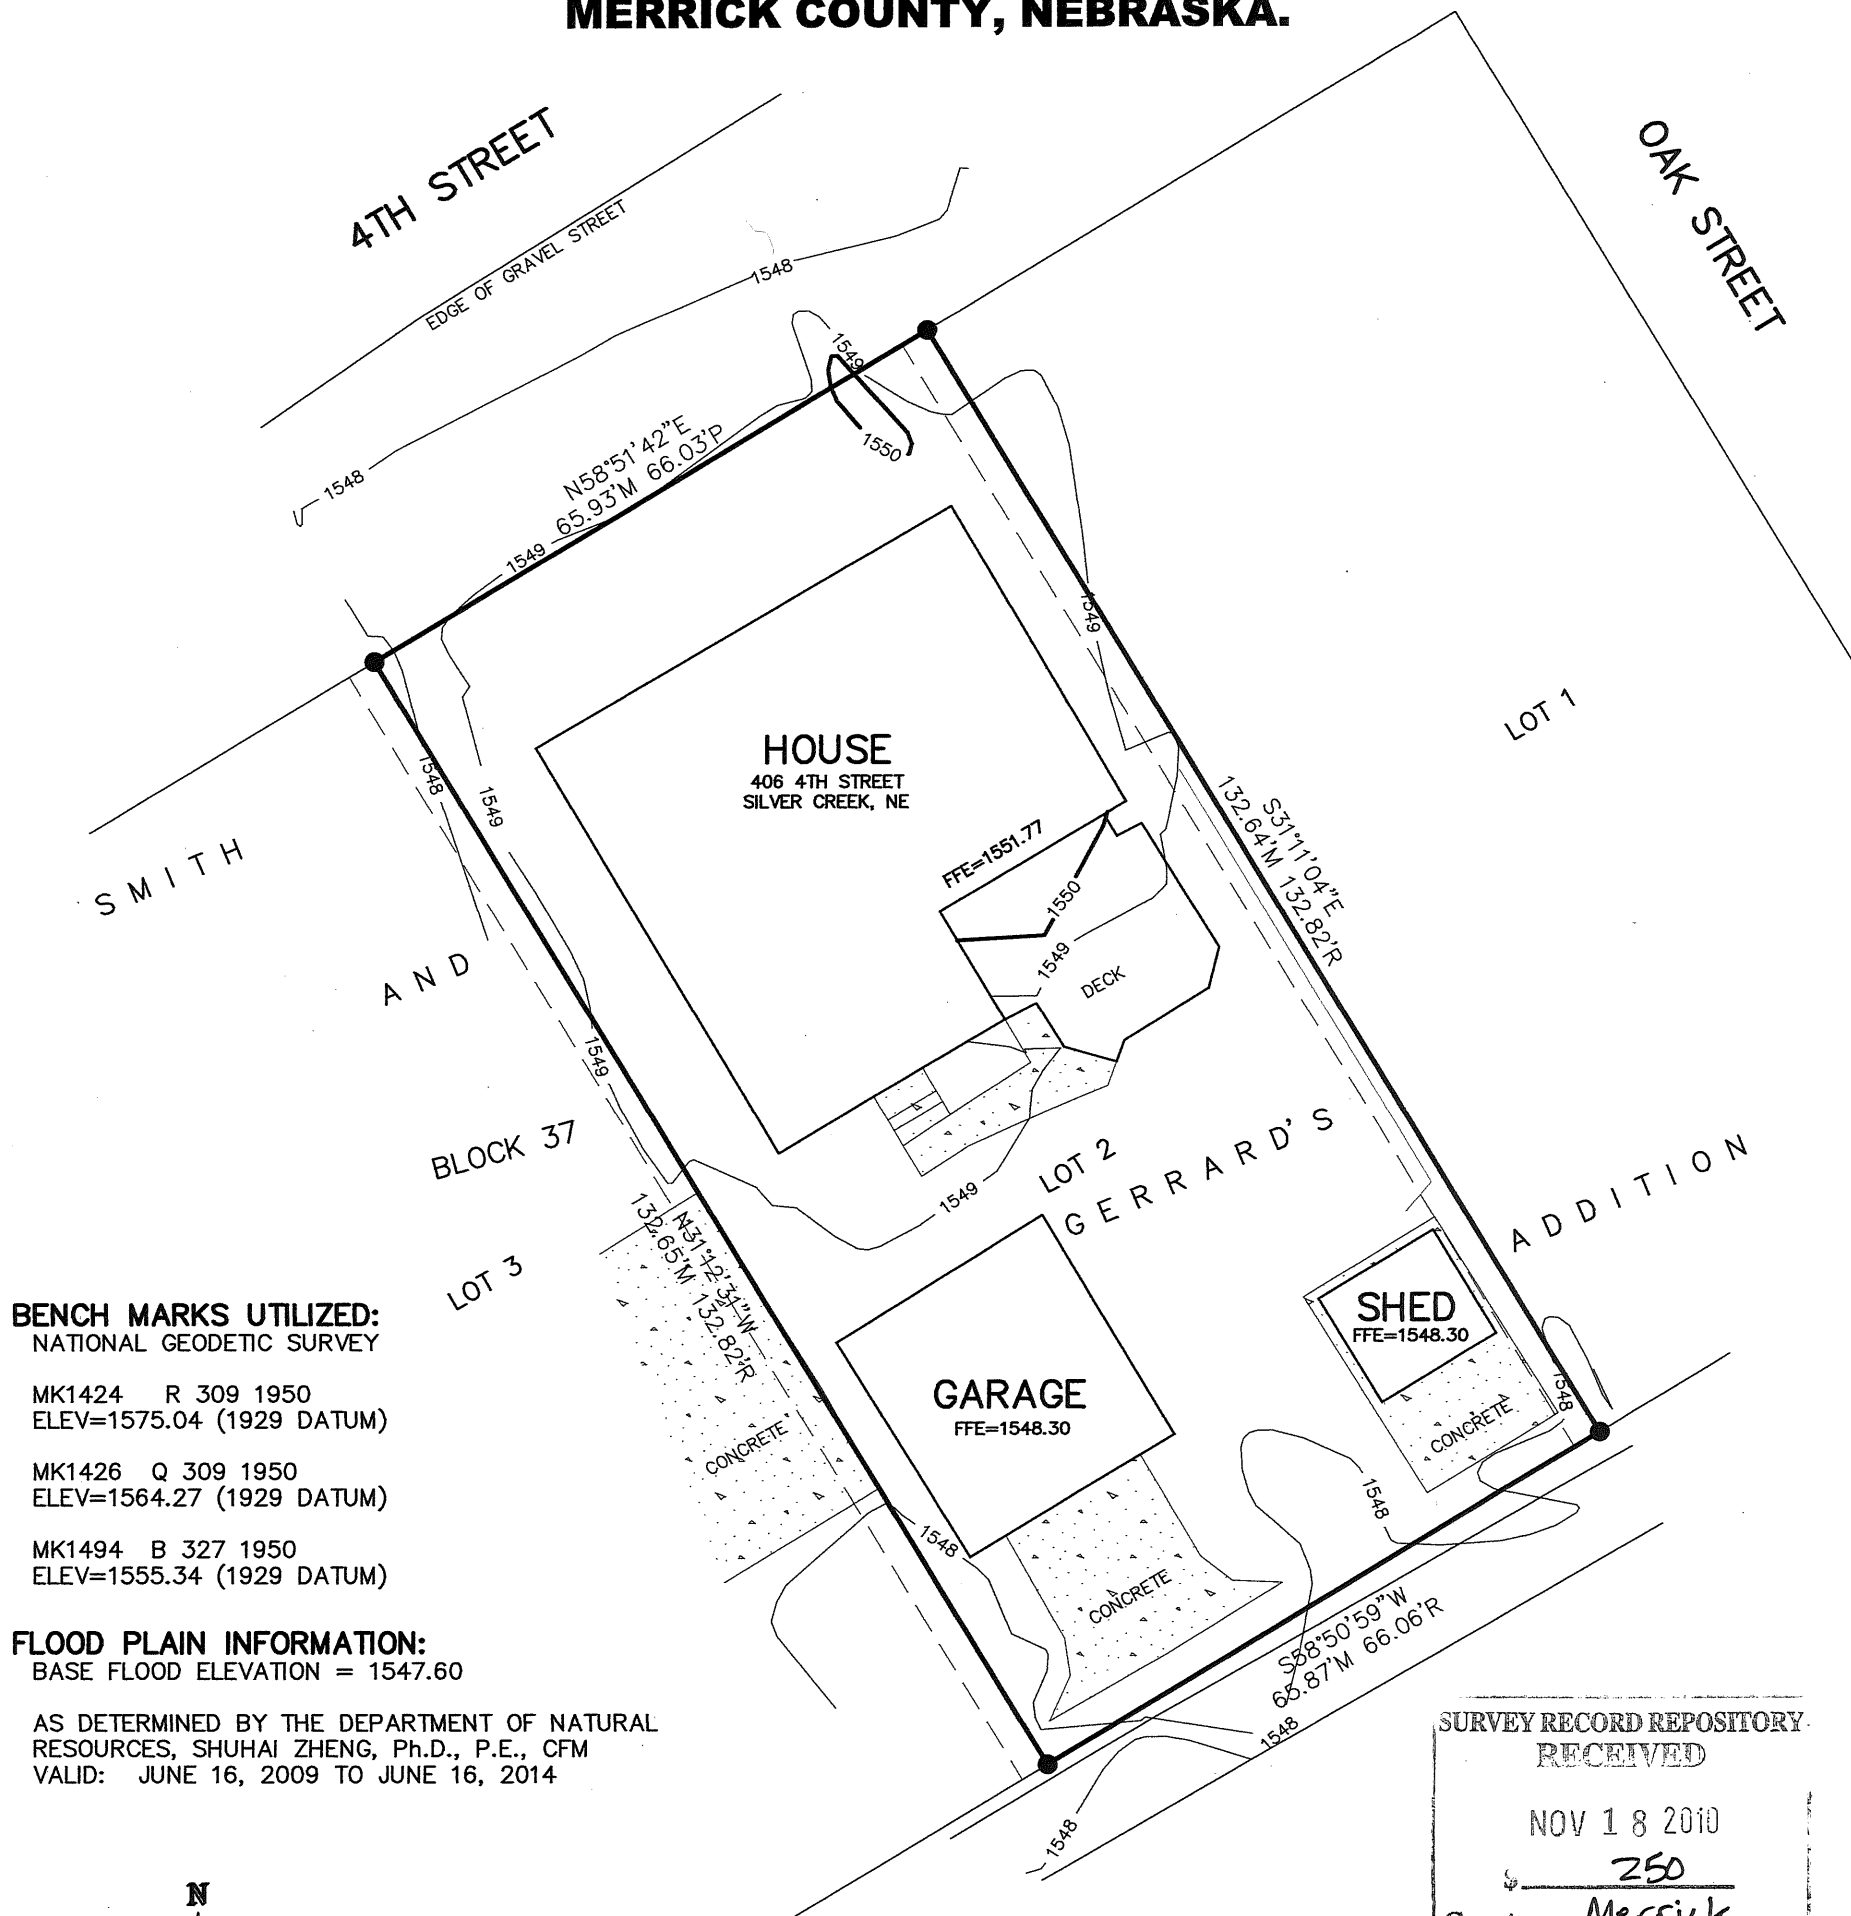

## BENCH MARKS UTILIZED:

NATIONAL GEODETIC SURVEY

MK1424 R 309 1950  
ELEV=1575.04 (1929 DATUM)

MK1426 Q 309 1950  
ELEV=1564.27 (1929 DATUM)

MK1494 B 327 1950  
ELEV=1555.34 (1929 DATUM)

## FLOOD PLAIN INFORMATION:

BASE FLOOD ELEVATION = 1547.60

AS DETERMINED BY THE DEPARTMENT OF NATURAL  
RESOURCES, SHUHAI ZHENG, Ph.D., P.E., CFM  
VALID: JUNE 16, 2009 TO JUNE 16, 2014


SURVEY RECORD REPOSITORY  
RECEIVED

NOV 18 2010

\$ 250

County Merrick

993-268

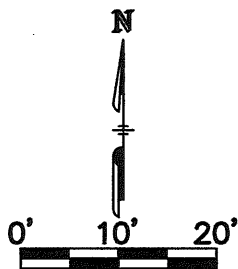

## RECORDED LEGAL DESCRIPTION:

THE WESTERLY 3 FEET OF LOT ONE (1), AND THE EASTERLY 63.05 FEET OF LOT TWO (2), BLOCK THIRTY SEVEN (37), SMITH AND GERRARD'S ADDITION, SILVER CREEK, MERRICK COUNTY, NEBRASKA.

## LEGEND

- M MEASURED DISTANCE
- R RECORDED DISTANCE
- FOUND 1" IRON PIPE

## SURVEYOR'S CERTIFICATE:

I, CHRISTOPHER C. HAYS, A REGISTERED SURVEYOR OF THE STATE OF NEBRASKA, HEREBY CERTIFY THAT THIS SURVEY WAS MADE BY ME OR UNDER MY DIRECTION OCTOBER 21, 2010 ; AND THAT SAID SURVEY IS CORRECT TO THE BEST OF MY KNOWLEDGE AND BELIEF.

STATE OF NEBRASKA)  
COUNTY OF MERRICK)


Filed for Record on \_\_\_\_\_ day of \_\_\_\_\_

at \_\_\_\_\_ Book \_\_\_\_\_ of \_\_\_\_\_ Page \_\_\_\_\_

Fee: \_\_\_\_\_

REGISTER OF DEEDS

Return to: \_\_\_\_\_

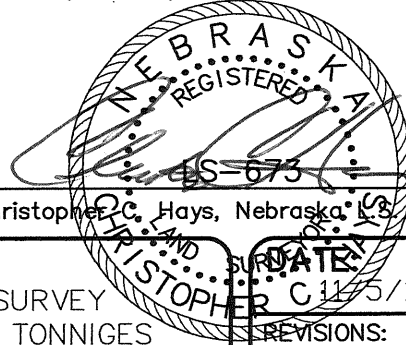

Christopher C. Hays, Nebraska, No. 673



160 NORTH POLK STREET, P.O. BOX 432, OSCEOLA, NE 68651

(402) 747-2126

TITLE:  
LOMA FLOODPLAIN SURVEY  
REQUESTED BY GRANT TONNIGES

PROJECT:  
PART OF BLOCK 37, SMITH AND  
GERRARD'S ADDITION, SILVER CREEK

SHEET:  
1 Of 1